

REV.



DRAWING No. CG9175-005

hoxox

Greenhoyes

Moxcroft

Willc  
Bok

- NOTES:
1. TO BE READ IN CONJUNCTION WITH THE TRAFFIC SIGNS REGULATIONS AND GENERAL DIRECTIONS 2002 MANUAL.
  2. REFER TO CG9175-006+007 FOR DETAILS.

PH BOUNDARY

PRECAST CONCRETE PAVOURS LAID IN IRREGULAR STRETCHER BOND WITH CS2 EDGING AND EFT1 BACK EDGING

5.5m


PH BOUNDARY

PH BOUNDARY

5.5m

PRECAST CONCRETE PAVOURS LAID IN IRREGULAR STRETCHER BOND WITH CS2 EDGING AND EFT1 BACK EDGING

PH BOUNDARY

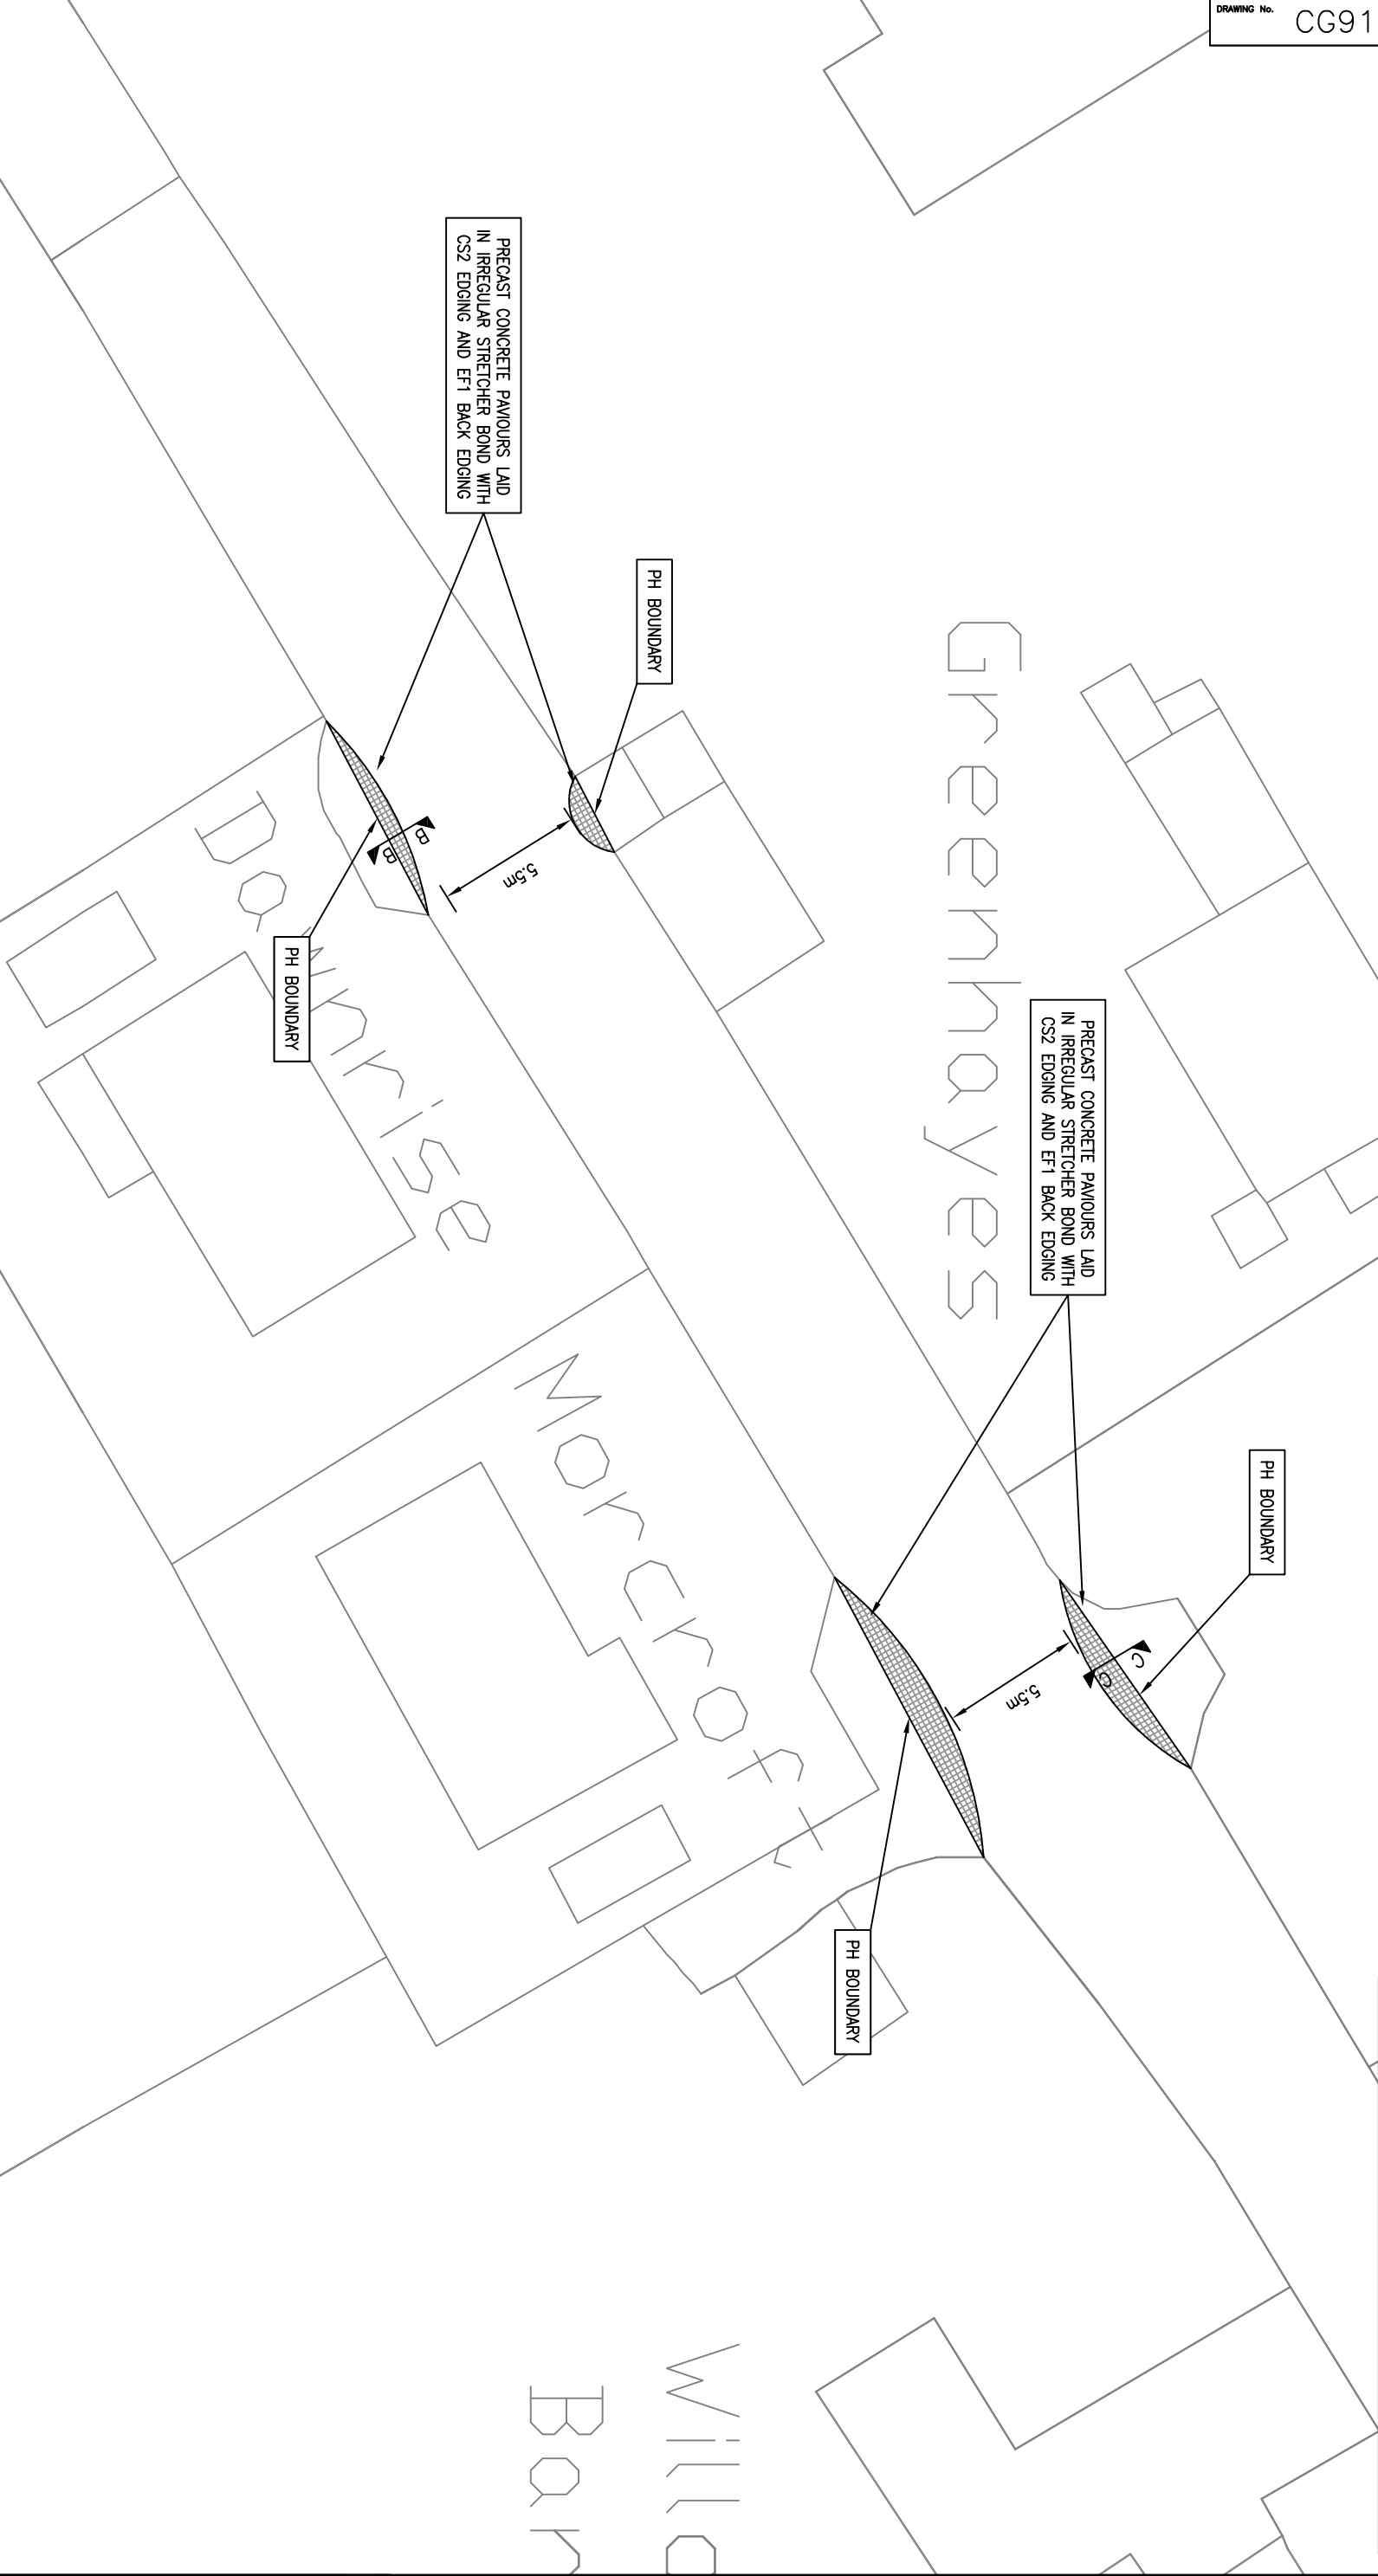

PRODUCED BY

Bath & North East  
Somerset Council

STEVE FROGATT, BSc. (Hons) C.Eng MICE MHT  
DESIGN & PROJECTS MANAGER  
PLANNING AND TRANSPORT DEVELOPMENT

DESIGN GROUP

SCHEME TITLE

WELLOW PEDESTRIAN  
IMPROVEMENT SCHEME

DRAWING TITLE

BATH HILL, WELLOW  
NORTH GATEWAY CHICANE  
SITE No. 5

REV.	DATE	REVISIONS	DRAWN	CHECKED	APPROVED

DATE	MAR '10	DRAWN BY	EDS	APPROVED BY	TP
SCALE	1 : 250	CHECKED	ADC		
CLIENT REF.	TC8410				
Drawing No.	CG9175-005				
					REV.



```
ERROR: undefined  
OFFENDING COMMAND:  
  
STACK:
```